



KEY FEATURES

- ±1,546 – 8,200 RSF available
- Business campus environment
- State of the art energy management system
- Beautiful landscaping, professionally maintained
- Newly renovated interior & exterior
- Excellent layout featuring conference rooms, break room, and numerous offices
- \$16.50 PSF Full Service

±1,546 – 8,200 SF AVAILABLE

OFFICE FOR LEASE

CONSOLIDATED CENTER III

1381 Old Mill Circle

Winston Salem, NC 27103

Consolidated Center is a professional office development conveniently located less than 1 mile from I-40, Hanes Mall & Silas Creek Parkway, and only 25 miles to Piedmont Triad International Airport. The property features a business campus environment, beautiful landscaping, and a common courtyard with ample seating surrounded by trees and shrubbery.

Consolidated Center III, 1381 Old Mill Circle, features a state of the art energy management system, access to fiber optics, and a fitness center.

LEARN MORE ABOUT THIS PROPERTY

JEFF ANDREWS

Jeff@commercialrealtync.com

336.793.0890, ext 103

STEVE VALLOS

Steve@commercialrealtync.com

336.793.0890, ext 105

KURT BIRKINS

Kurt@commercialrealtync.com

336.793.0890, ext 204



Consolidated Center III
Building Exterior




Consolidated Center III
Lobby Interior



Consolidated Center
Common Courtyard



Consolidated Center
Fitness Center

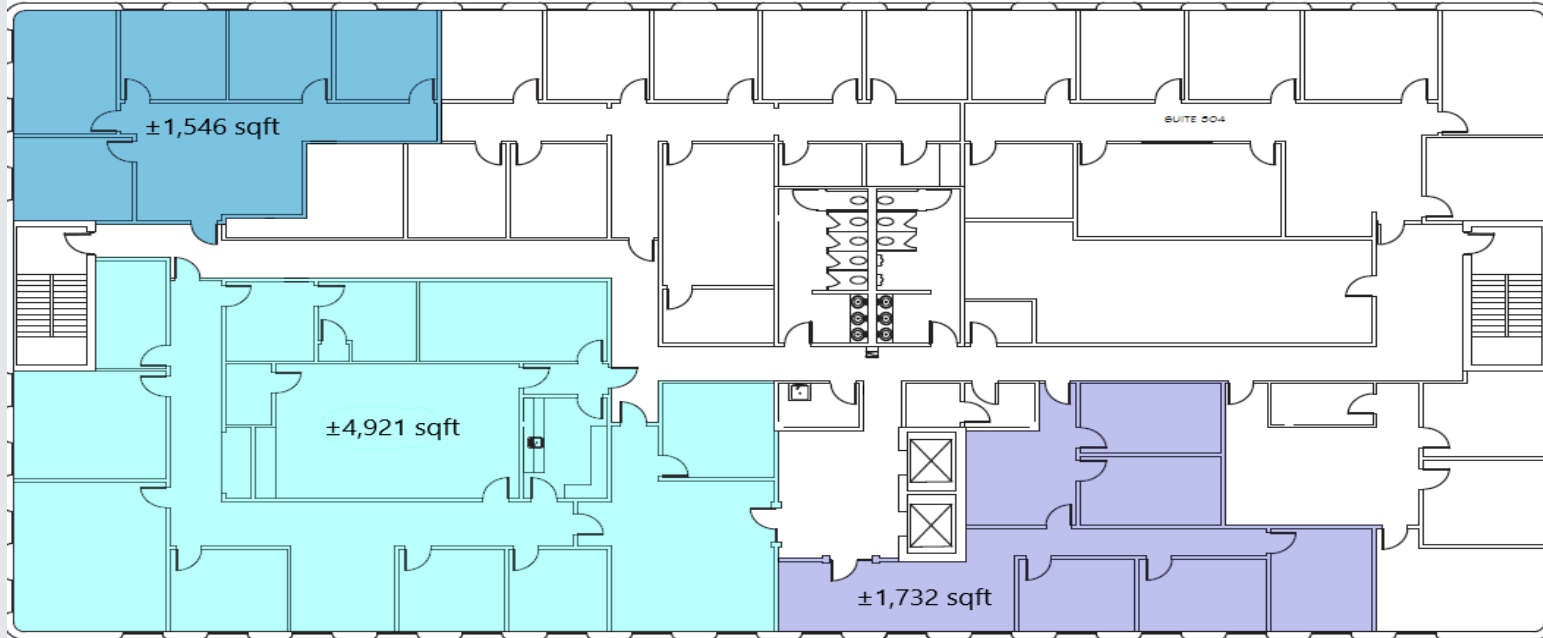

Disclaimer: The above floor plan is not to scale. The available space shown is believed to be correct but is subject to change.

CONSOLIDATED CENTER III

LOCATION

Address	1381 Old Mill Circle	City	Winston-Salem	State	NC
Zip	27103	County	Forsyth	Year Built	1989

PROPERTY DETAILS

Property Type	Office / Medical Office	Building SF ±	49,262	Available SF ±	±1,546 - 8,200
Floors	3	Elevator	Yes	Building Exterior	Brick/Glass

UTILITIES

Electrical	Duke Energy	Sewer	City of Winston Salem	Heat	Yes
Water	City of Winston Salem	Air	Yes	Gas	

